

This drawing must not be scaled, and all dimensions to be checked on site, with all anomalies brought to the attention of the Architects. IF IN DOUBT, ASK!


PROJECT NO	DWG NO	REVISION
2473	- 200	A
DRAWING TITLE		
FLOOR PLAN		
★		
PROJECT		
WRENBURY ROAD		
ASTON		
SCALE	DATE	DWN
1:100@A2	11-21	--
XX@A3		--
REVISION/ISSUE		
PLANNING		
rev	date	description
A	11-21	CLIENT AMENDMENTS

Copyright reserved to the Architects. This drawing may not be used or reproduced without their written consent.

FLOOR PLAN


barrie
newcombe
ASSOCIATES

winnington hall, winnington,
northwich, cheshire, CW8 4DU
Tel: (01606) 782 500

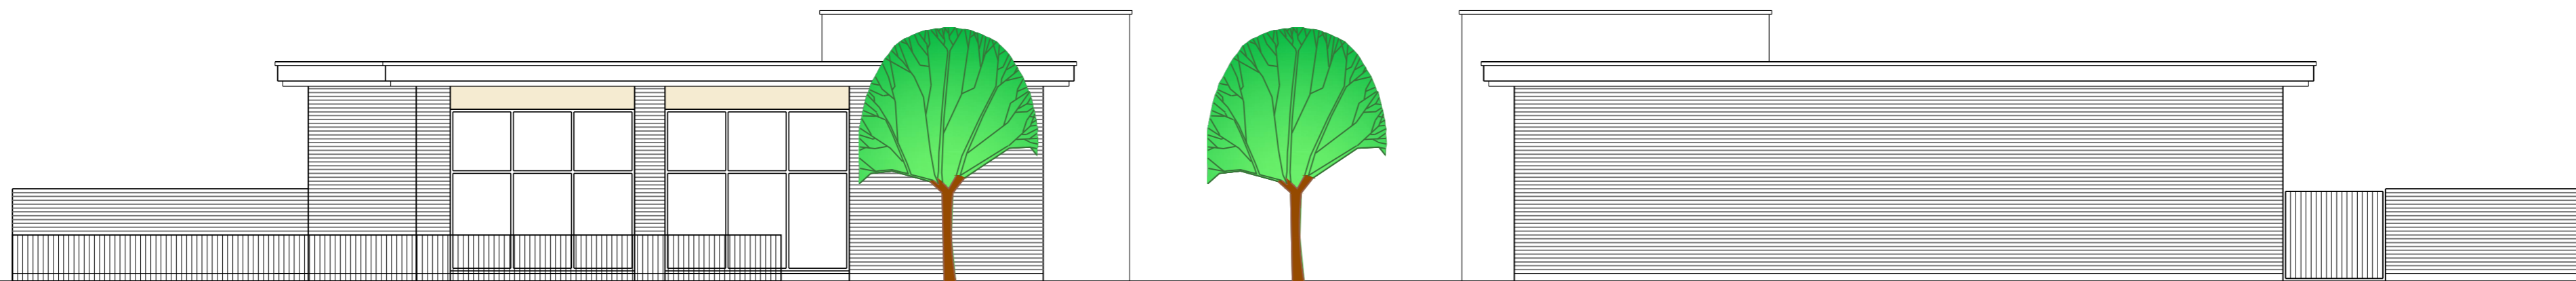

ELEVATION TO CAFE

FLANK ELEVATION

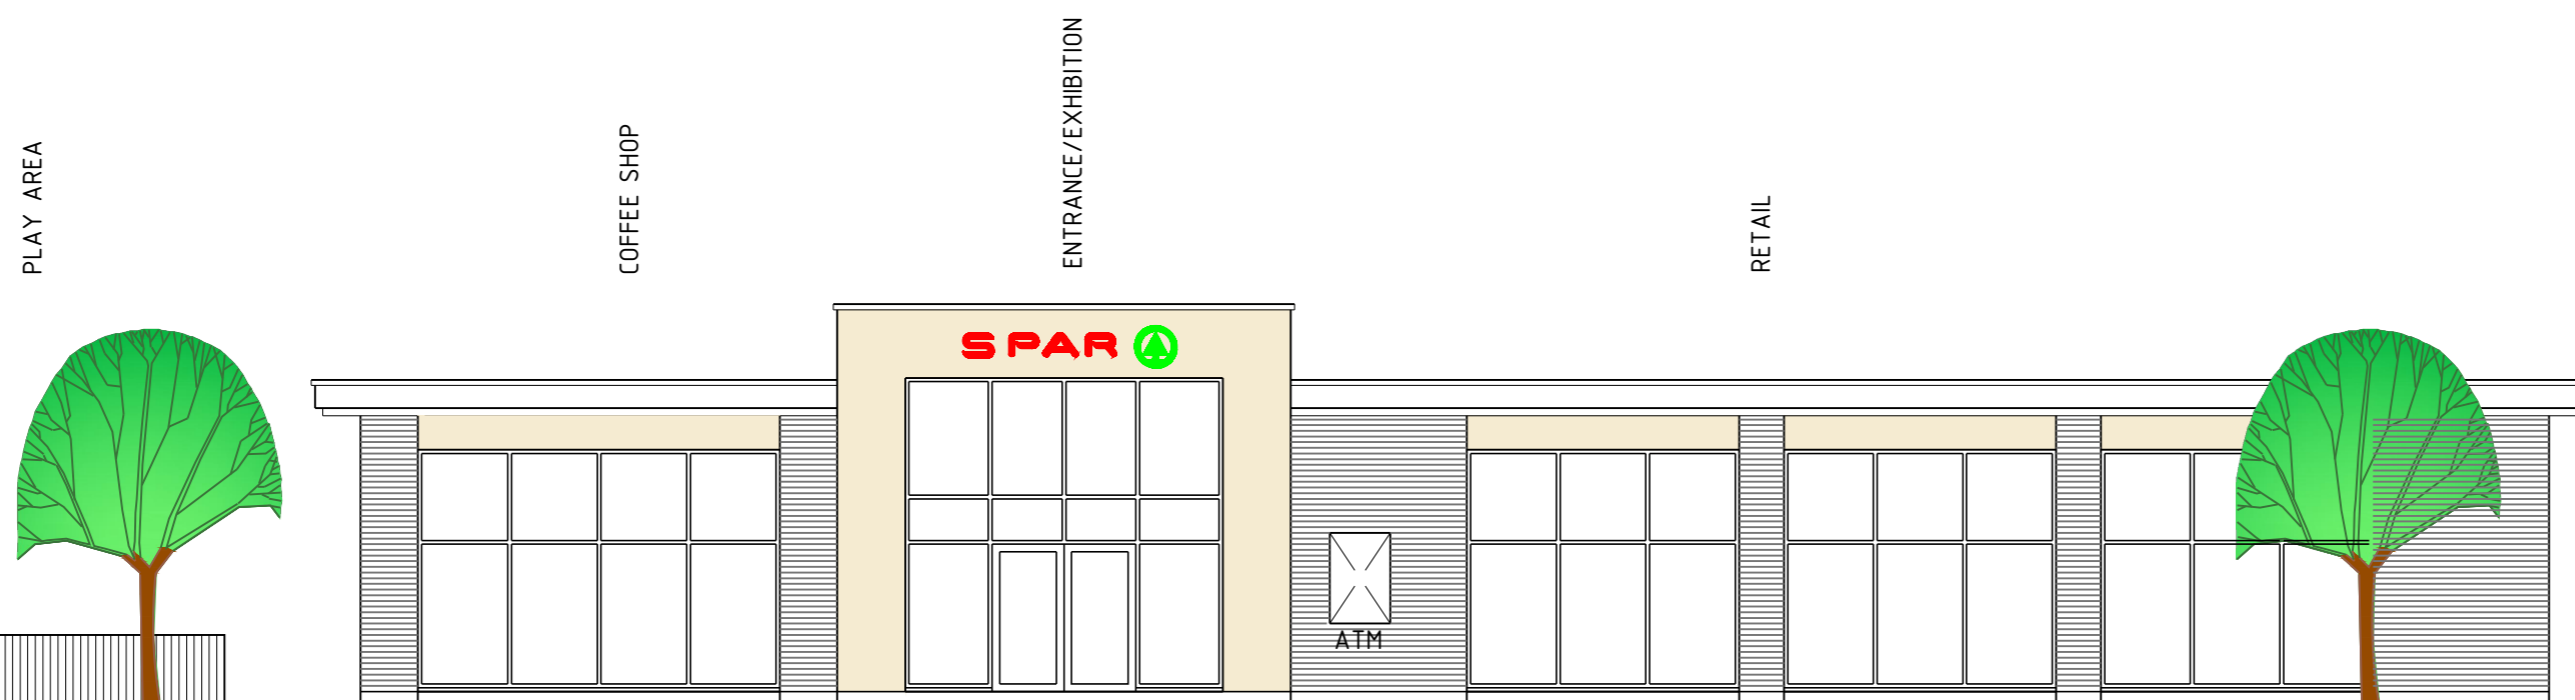

ELEVATION TO PARKING



REAR ELEVATION

This drawing must not be scaled, and all dimensions to be checked on site, with all anomalies brought to the attention of the Architects. IF IN DOUBT, ASK!

PROJECT NO	DWG NO	REVISION
2473	- 201	A
DRAWING TITLE		
ELEVATIONS		
★		
PROJECT		
WRENBURY ROAD		
ASTON		
SCALE	DATE	DWN
1:100@A2	11-21	--
XX@A3		--
REVISION/ISSUE		
PLANNING		
rev	date	description
A	11-21	CLIENT AMENDMENT

Copyright reserved to the Architects. This drawing may not be used or reproduced without their written consent.



barrie
newcombe
ASSOCIATES

winnington hall, winnington,
northwich, cheshire, CW8 4DU
Tel: (01606) 782 500